



PRECAST DECK ELEMENTS

DECK PLAN

PRECAST CONCRETE DECK ELEMENT

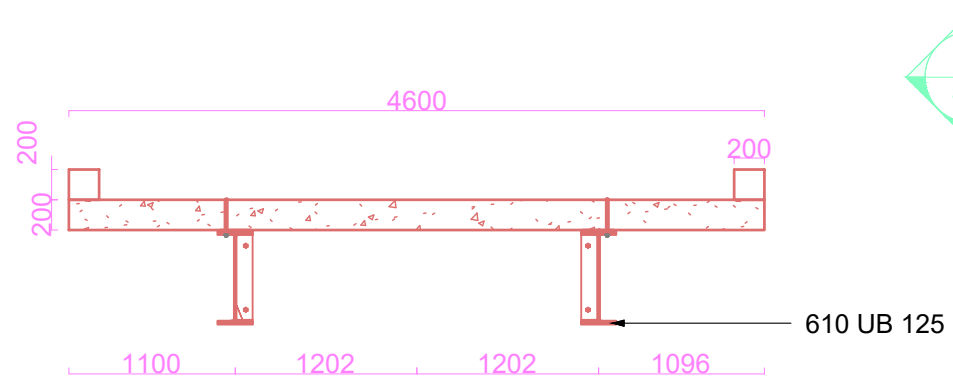


TYPICAL BRIDGE SECTION

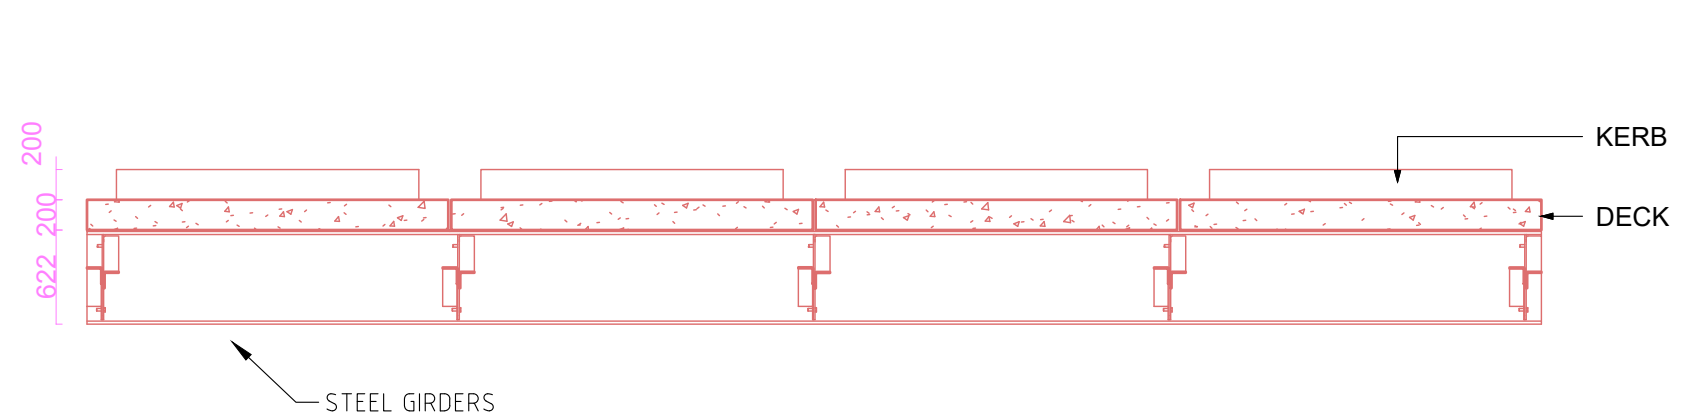

SIDE ELEVATION

REV.	DATE	REVISION	DR. BY	AP. BY
A	07/02/22	FOR REVIEW	TJP	TJP
-	-	-	-	-

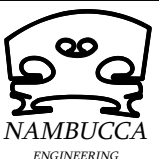

Tim Polo
 BEng (Civ), RPEng
 3A Nyora Close
 Coffs Harbour NSW 2450
 Phone: 0449646713
 Email: tim@nambuCCAeng.com
 Web: www.nambuCCAeng.com

Datum	AHD	File	22005 - Bridge Sketches.dwg
Approved	TJP	Survey	AHD
Designed	TJP	Scale	AS SHOWN @ A1
Drawn	TJP	Date	FEB 2021


Project:
**STEEL BRIDGES
 WATERWAY CROSSINGS
 NGAMBAA REWILDING AREA**
 Client:
MAX SAM PTY LTD

Drawing Title:
**BRIDGE GENERAL
 ARRANGEMENT SKETCHES**
©COPYRIGHT 2021
 The design shown on this drawing is applicable to this project only, and may not be reproduced in part or in whole, or be used for any other project or purpose without the written consent of NambuCCA Engineering with whom copyright resides.

Job No.	22005
Drawing No.	SK01
Amendment No.	A

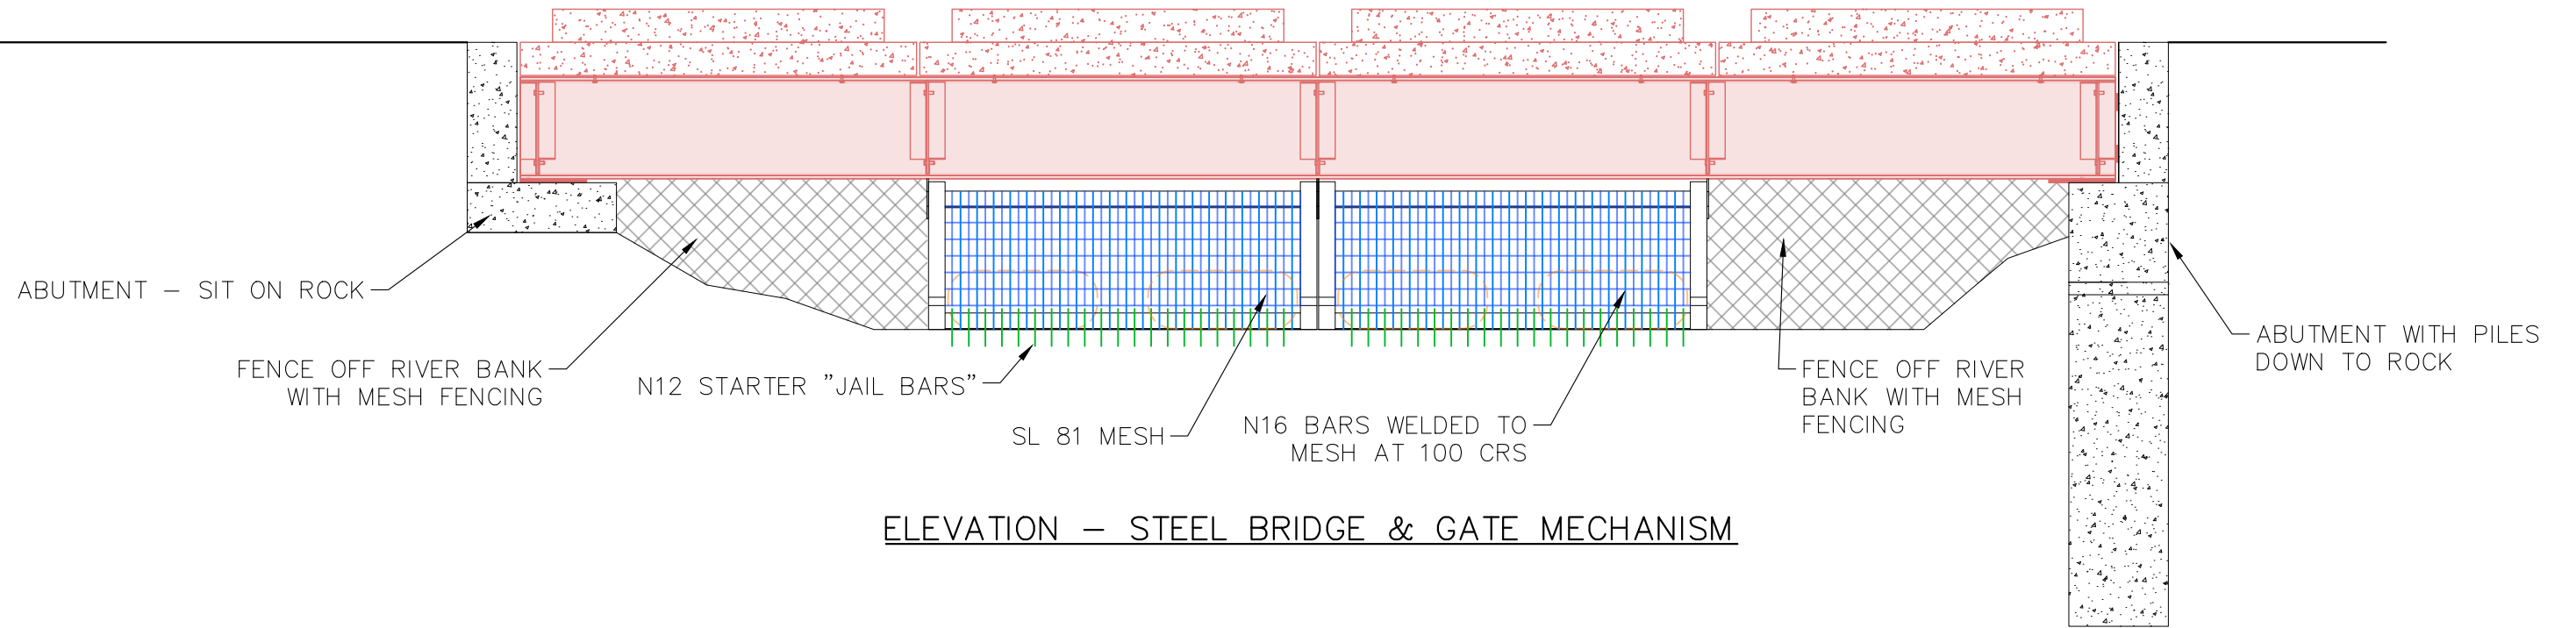

ELEVATION – STEEL BRIDGE & GATE MECHANISM

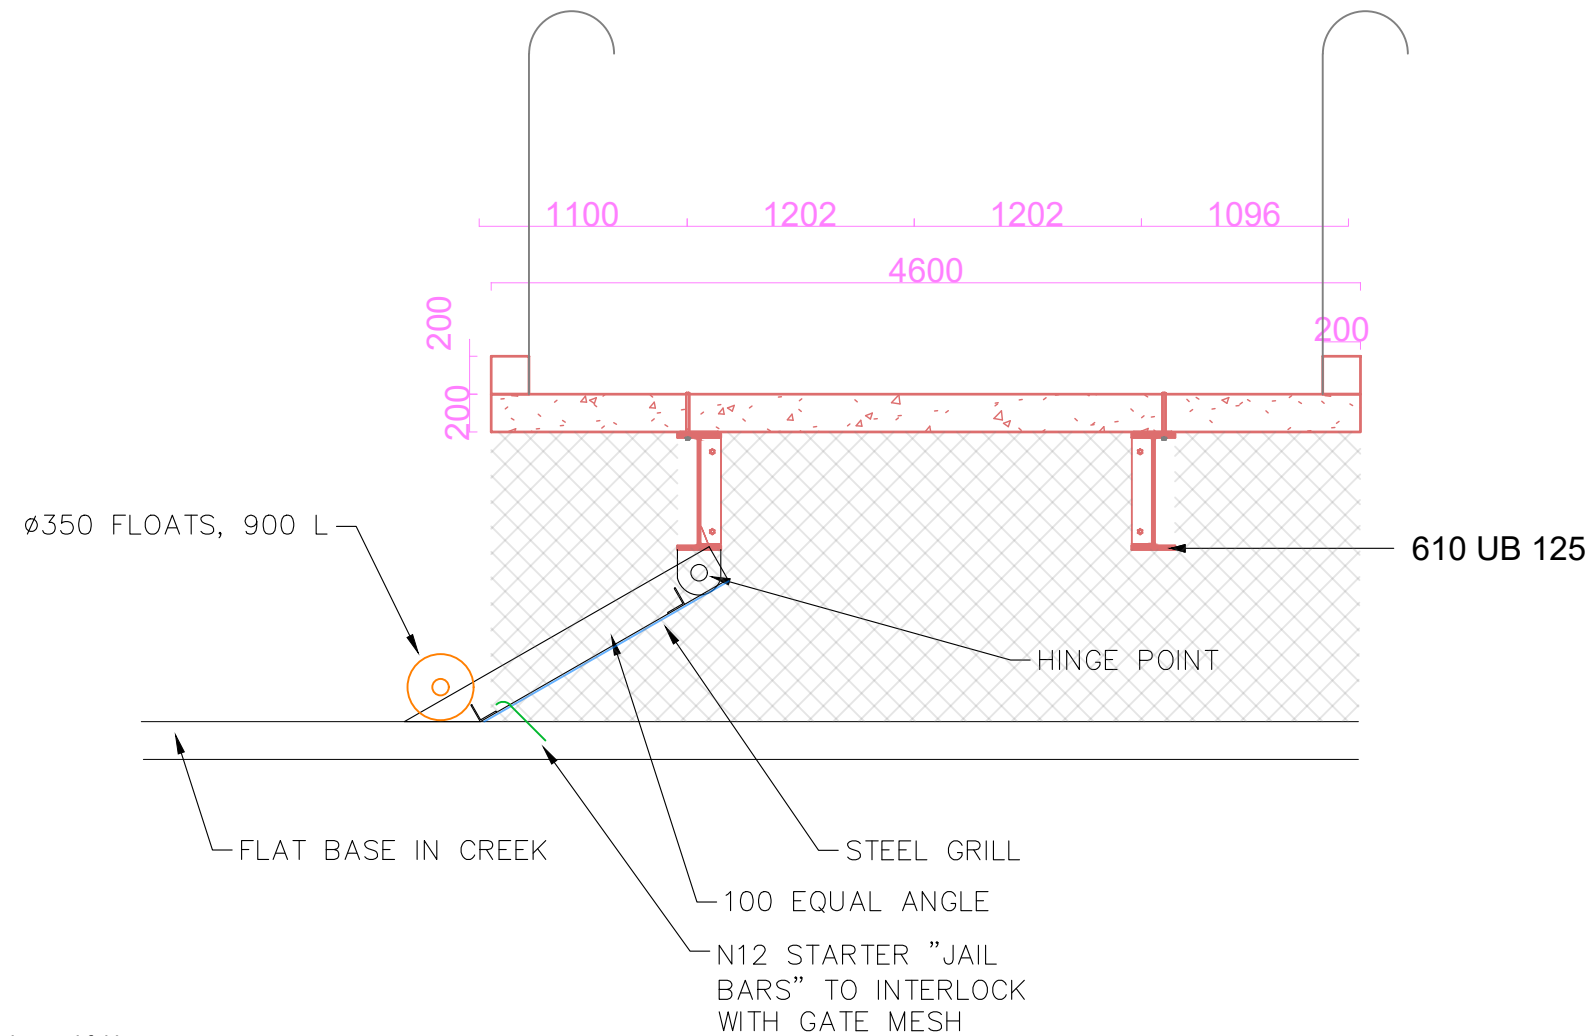


CROSS SECTION – STEEL BRIDGE & GATE MECHANISM

DISCLAIMER This report was prepared by Nambucca Engineering in good faith exercising all due care and attention, but no representation or warranty, express or implied, is made as to the relevance, accuracy, completeness or fitness for purpose of this document in respect of any particular user's circumstances. Users of this document should satisfy themselves concerning its application to, and where necessary seek expert advice in respect of, their situation. The views expressed within are not necessarily the views of the Department of Planning and Environment and may not represent Department policy.

© Copyright State of NSW and the Department of Planning and Environment

REV.	DATE	REVISION	DR.BY	AP.BY
-	-	-	-	-
A	07/02/22	FOR REVIEW	TJP	TJP

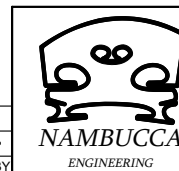

Tim Polo
BEng (Civ), RPEng
A.B.N. 12 647 517 913
3A Nyora Close
Coffs Harbour NSW 2450
Phone: 0449646713
Email: tim@nambuccaeng.com
Web: www.nambuccaeng.com

Datum	AHD	File	22005 - Bridge Sketches.dwg
Approved	TJP	Survey	AHD
Designed	TJP	Scale	AS SHOWN @ A1
Drawn	TJP	Date	FEB 2021

Project:
STEEL BRIDGES
WATERWAY CROSSINGS
NGAMBAA REWILDING AREA
Client:
MAX SAM PTY LTD

Drawing Title:
TRAP DOOR MECHANISM
SKETCHES
©COPYRIGHT 2021
The design shown on this drawing is applicable to this project only, and may not be reproduced in part or in whole, or be used for any other project or purpose without the written consent of Nambucca Engineering with whom copyright resides.

Job No. 22005
Drawing No. SK02
Amendment No. A