




Meeting Place Arrival

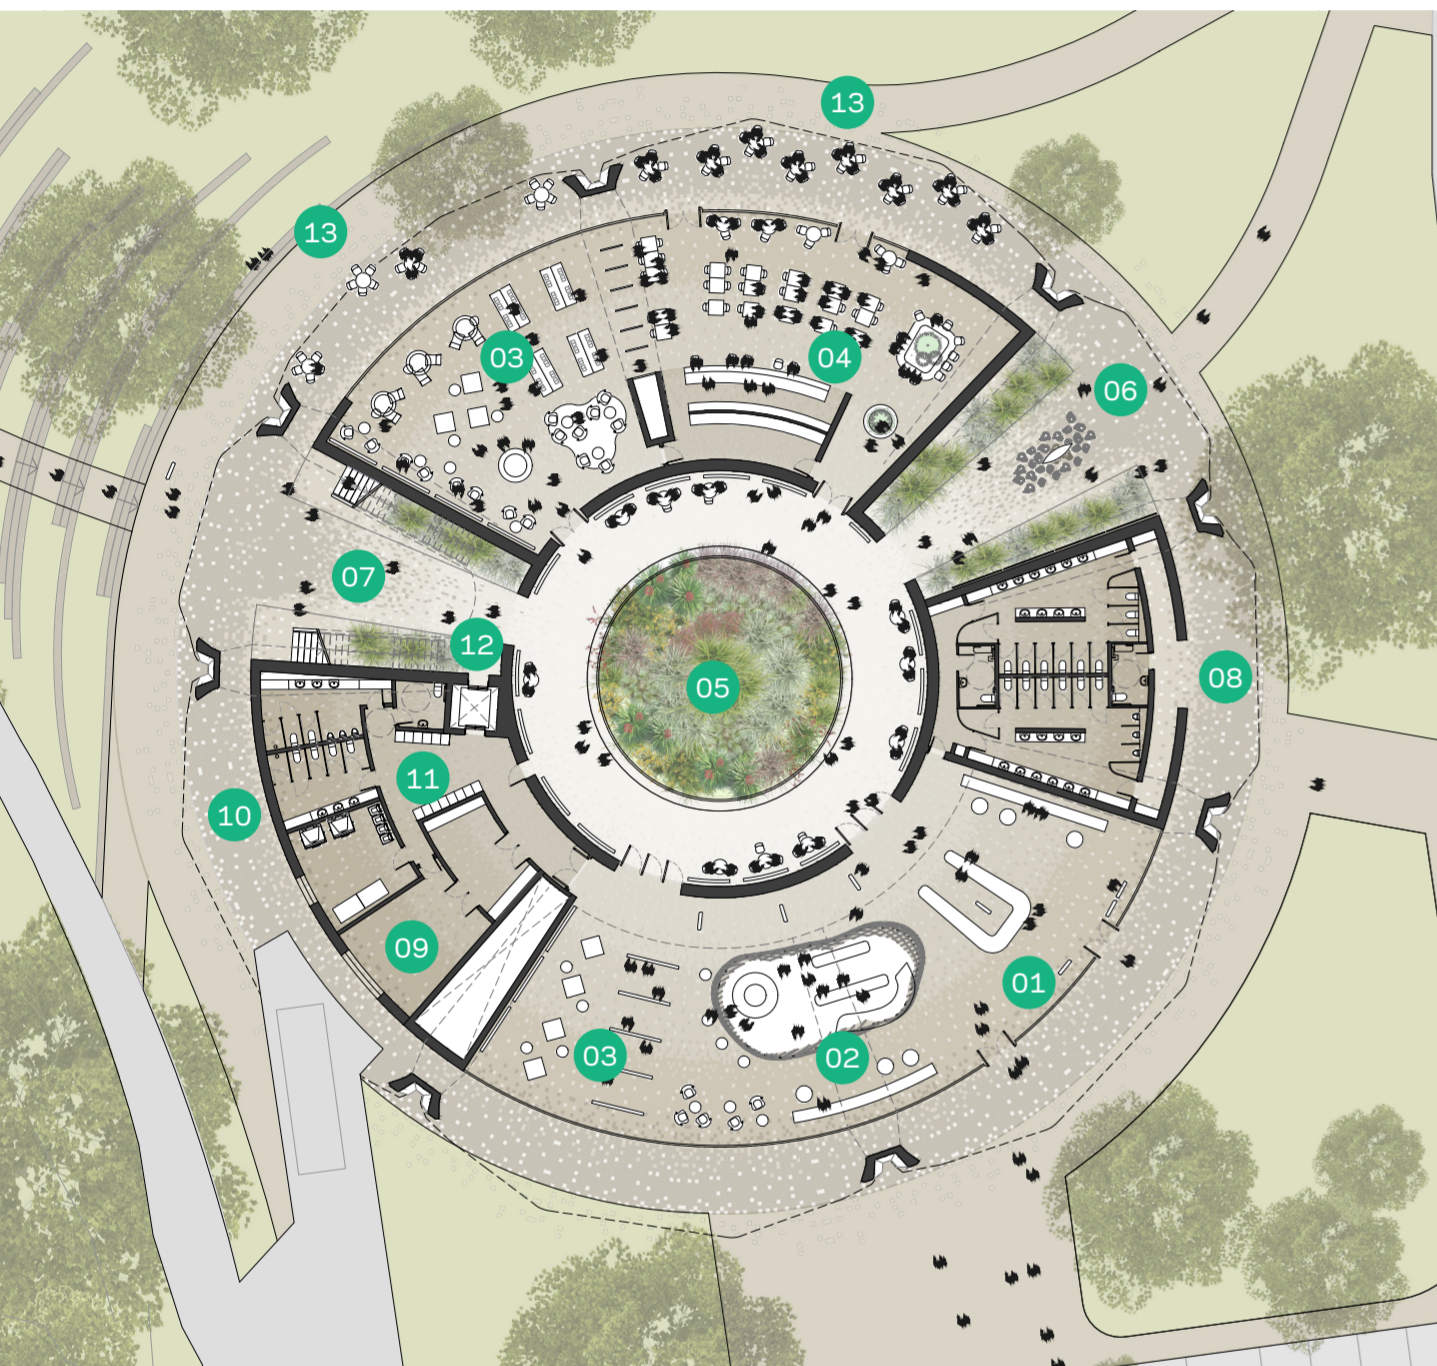

Ground Floor Plan

1: 400 @ A2




Ground Floor Programs & Function

- 01. Reception
- 02. Retail
- 03. Exhibition
- 04. Cafe
- 05. The Collection Garden -
- 06. Welcome Wall Entrance
- 07. Meeting Place Arrival Hall
- 08. Amenities
- 09. Back of House and Loading
- 10. Staff Amenities
- 11. Store
- 12. Lift Access
- 13. Outdoor Terrace



Connection to Country

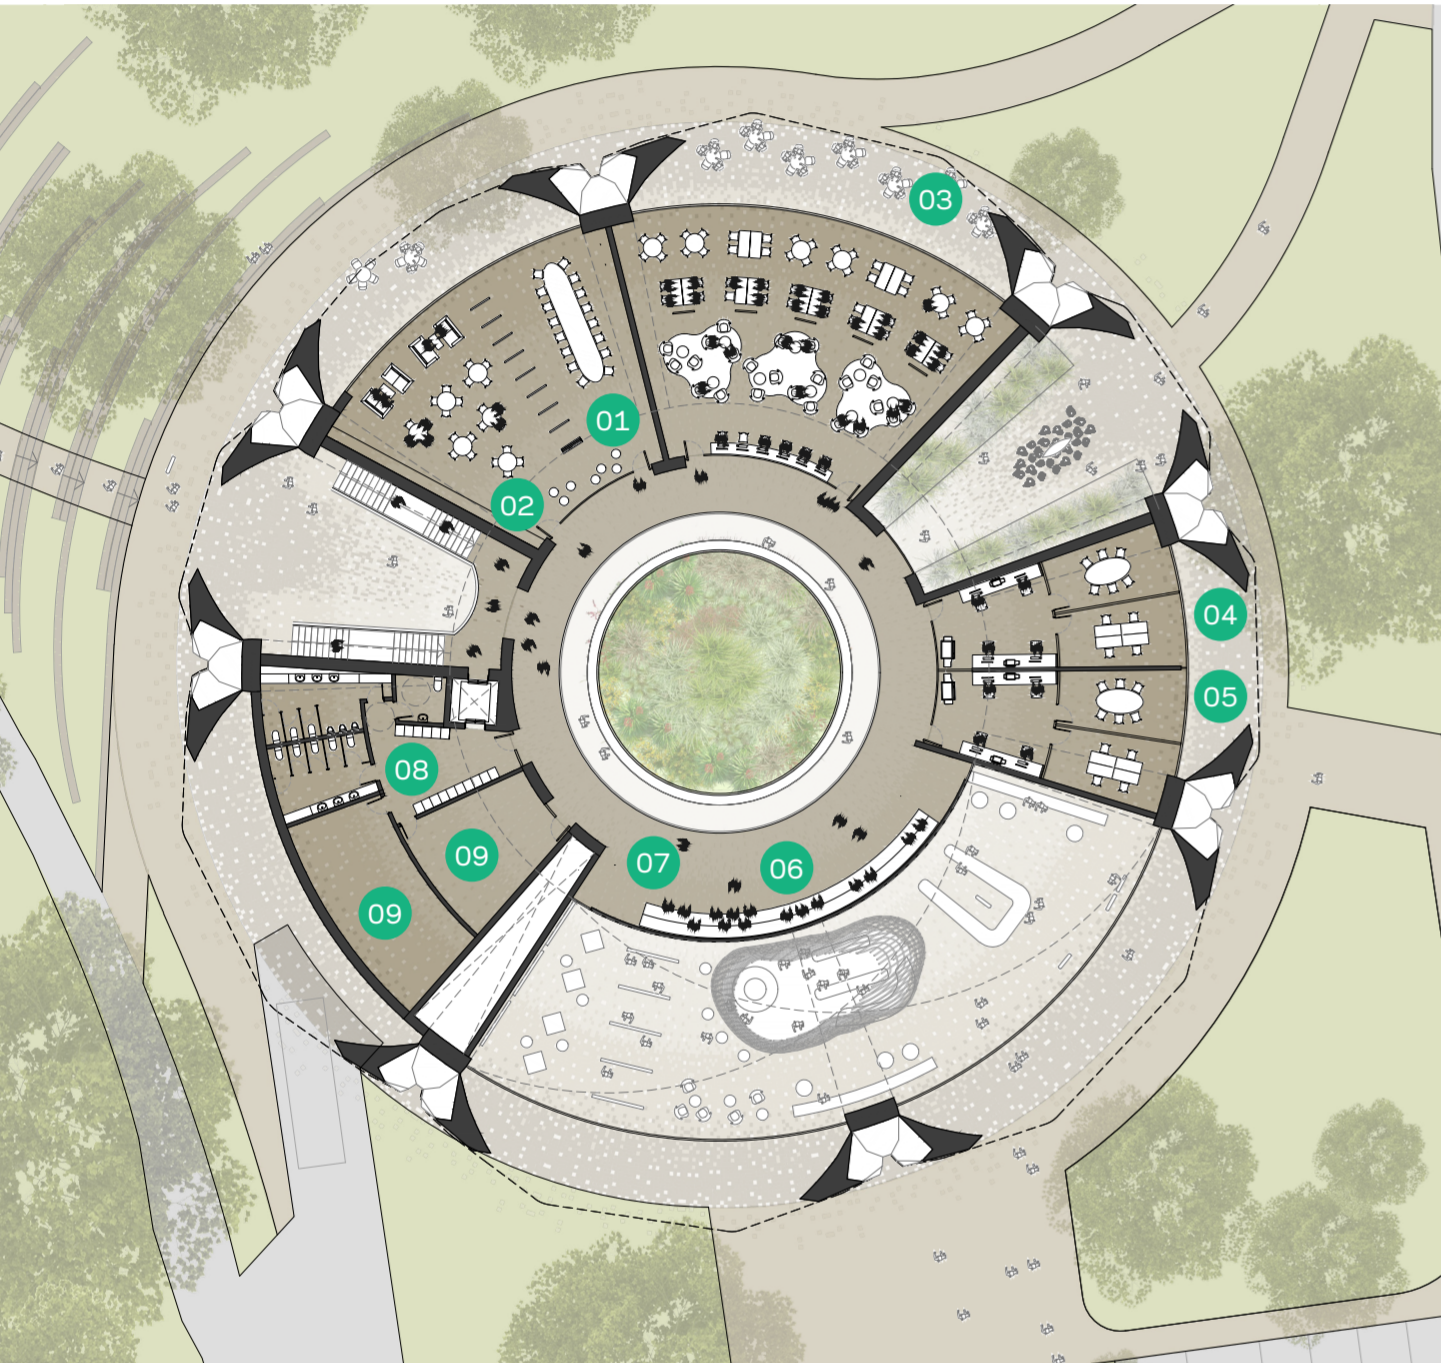

Level One Plan
1: 400 @ A2



- Level One
Program & Function
- 01. Meeting Room
 - 02. Staff Kitchen and Lounge
 - 03. Education
 - 04. NPWS Office

- 05. DoE Office
- 06. Covered Outdoor Learning Area
- 07. Integrated Interpretation Walkway
- 08. Amenities
- 09. Store & Plant Room



DISCLAIMER

This report was prepared by Crone Bangawarra in good faith exercising all due care and attention, but no representation or warranty, express or implied, is made as to the relevance, accuracy, completeness or fitness for purpose of this document in respect of any particular user's circumstances. Users of this document should satisfy themselves concerning its application to, and where necessary seek expert advice in respect of, their situation. The views expressed within are not necessarily the views of the Department of Planning, Industry and Environment and may not represent Department policy.

© Copyright State of NSW and the Department of Planning, Industry and Environment